


Location: Sugarhill (Emergency) Outfall Pipe	Drawing No.: 1	Project No.:	Drawn By: J.Doty	Notes:	Sugarhill POA
Project Title: Filtering Fence Elevation Cutaway	Scale: 3/16"=1'	Date: 3/25/21	Revision: 2	7/6/21	

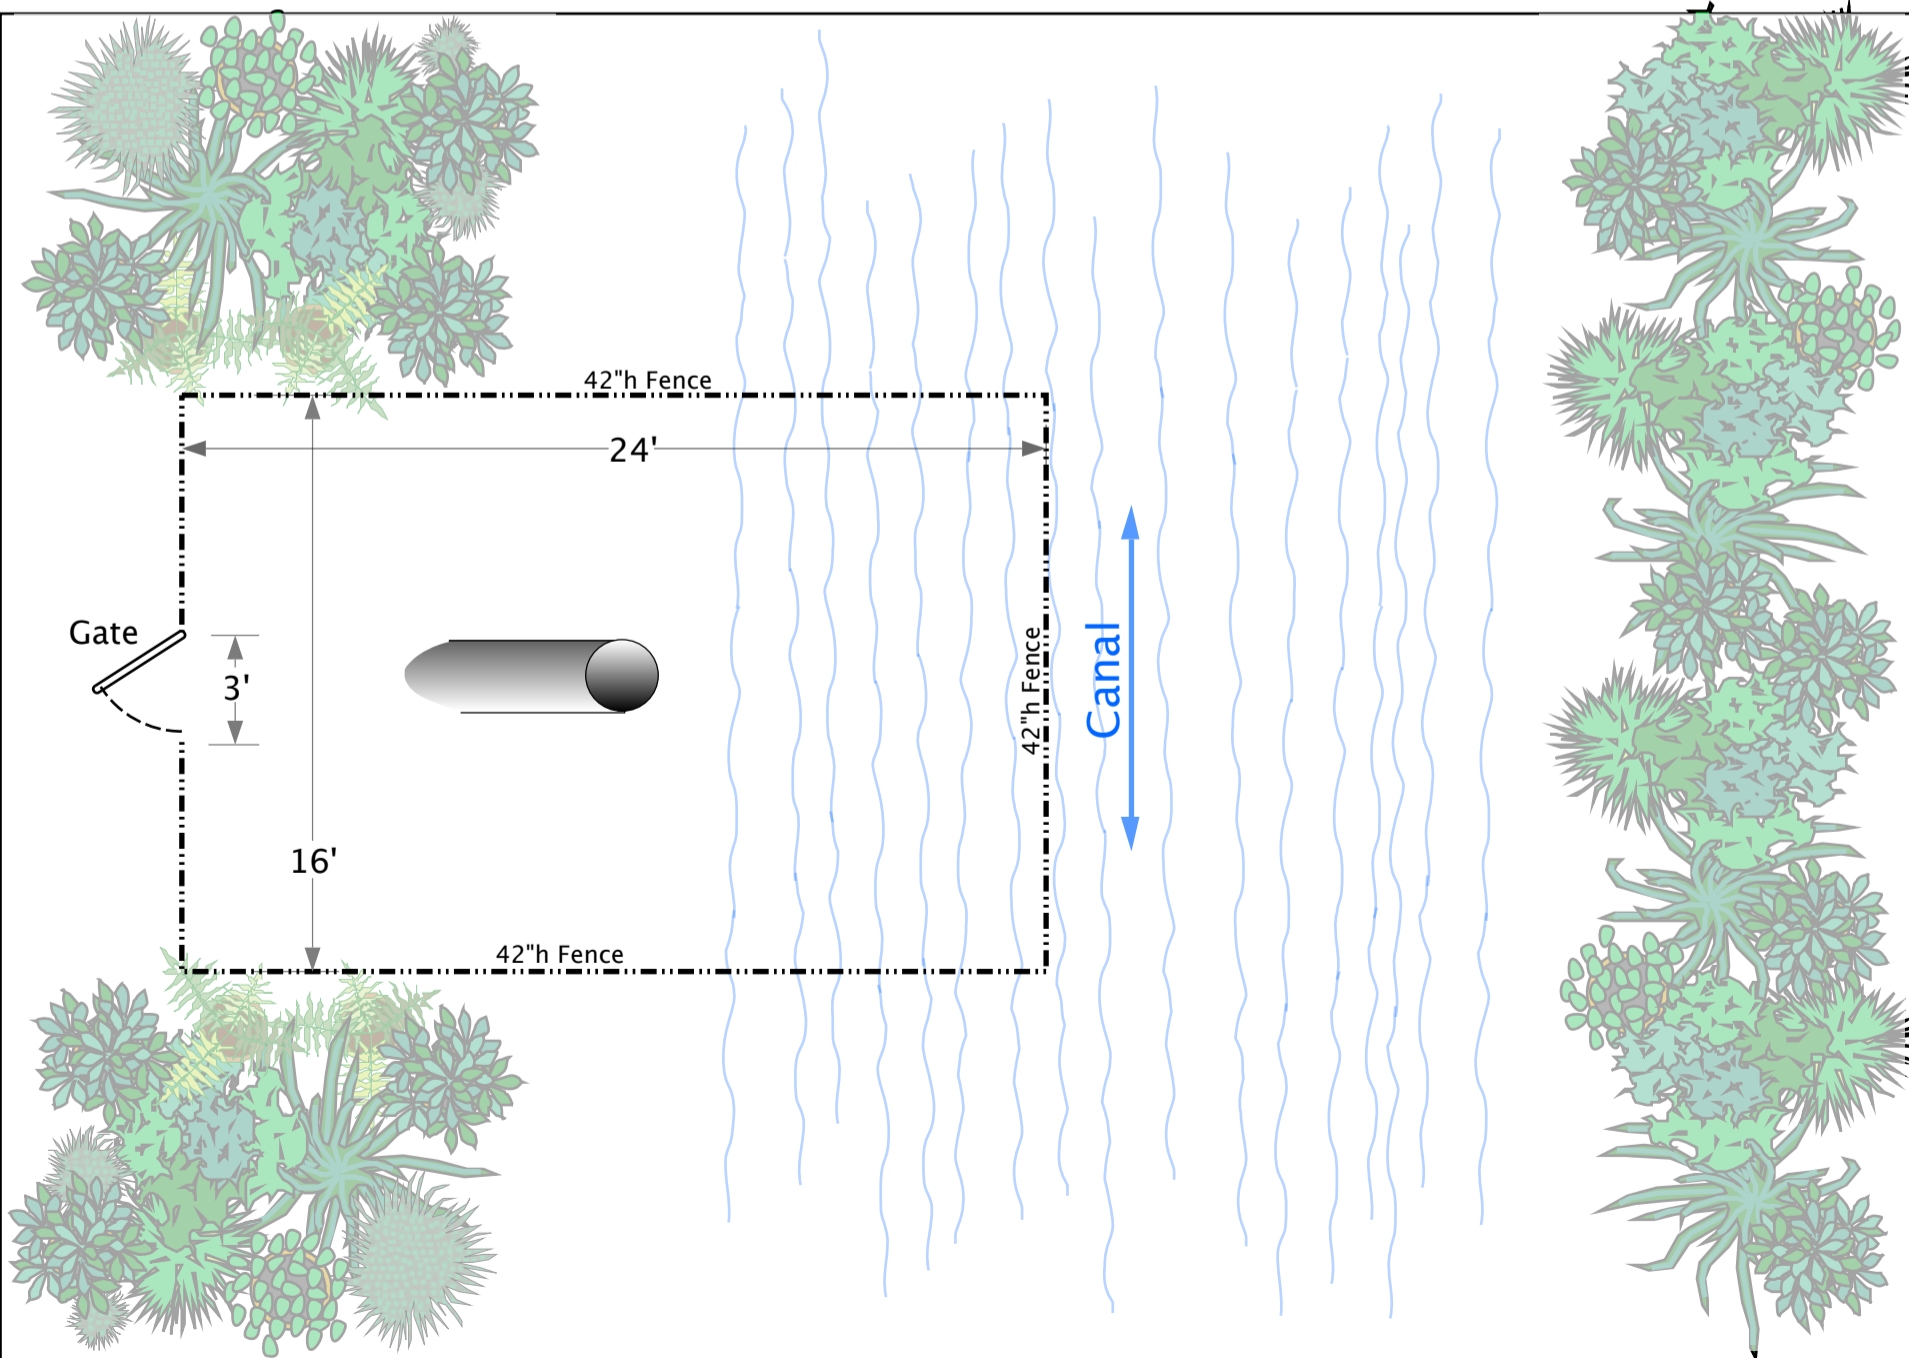

Location: Sugarhill (Emergency) Outfall Pipe	Drawing No.: 2	Project No.:	Drawn By: J.Doty	Notes:	Sugarhill POA
Project Title: Filtering Fence Plan View	Scale: 3/16"=1'	Date: 3/25/21	Revision: 2	7/6/21	